

FILE NAME = P:\3-Drawings\Working\Final Plans\Revised PSE\GP-5.dgn
 DATE/TIME = Friday, June 27, 2008 10:18:12 PM

DESIGN SUPERVISOR M.B. JOB MANAGER D.W. DESIGNED BY D.W. CHECKED BY R.N. ESTIMATED BY R.N. DRAFTED BY R.N. CHECKED BY D.W.

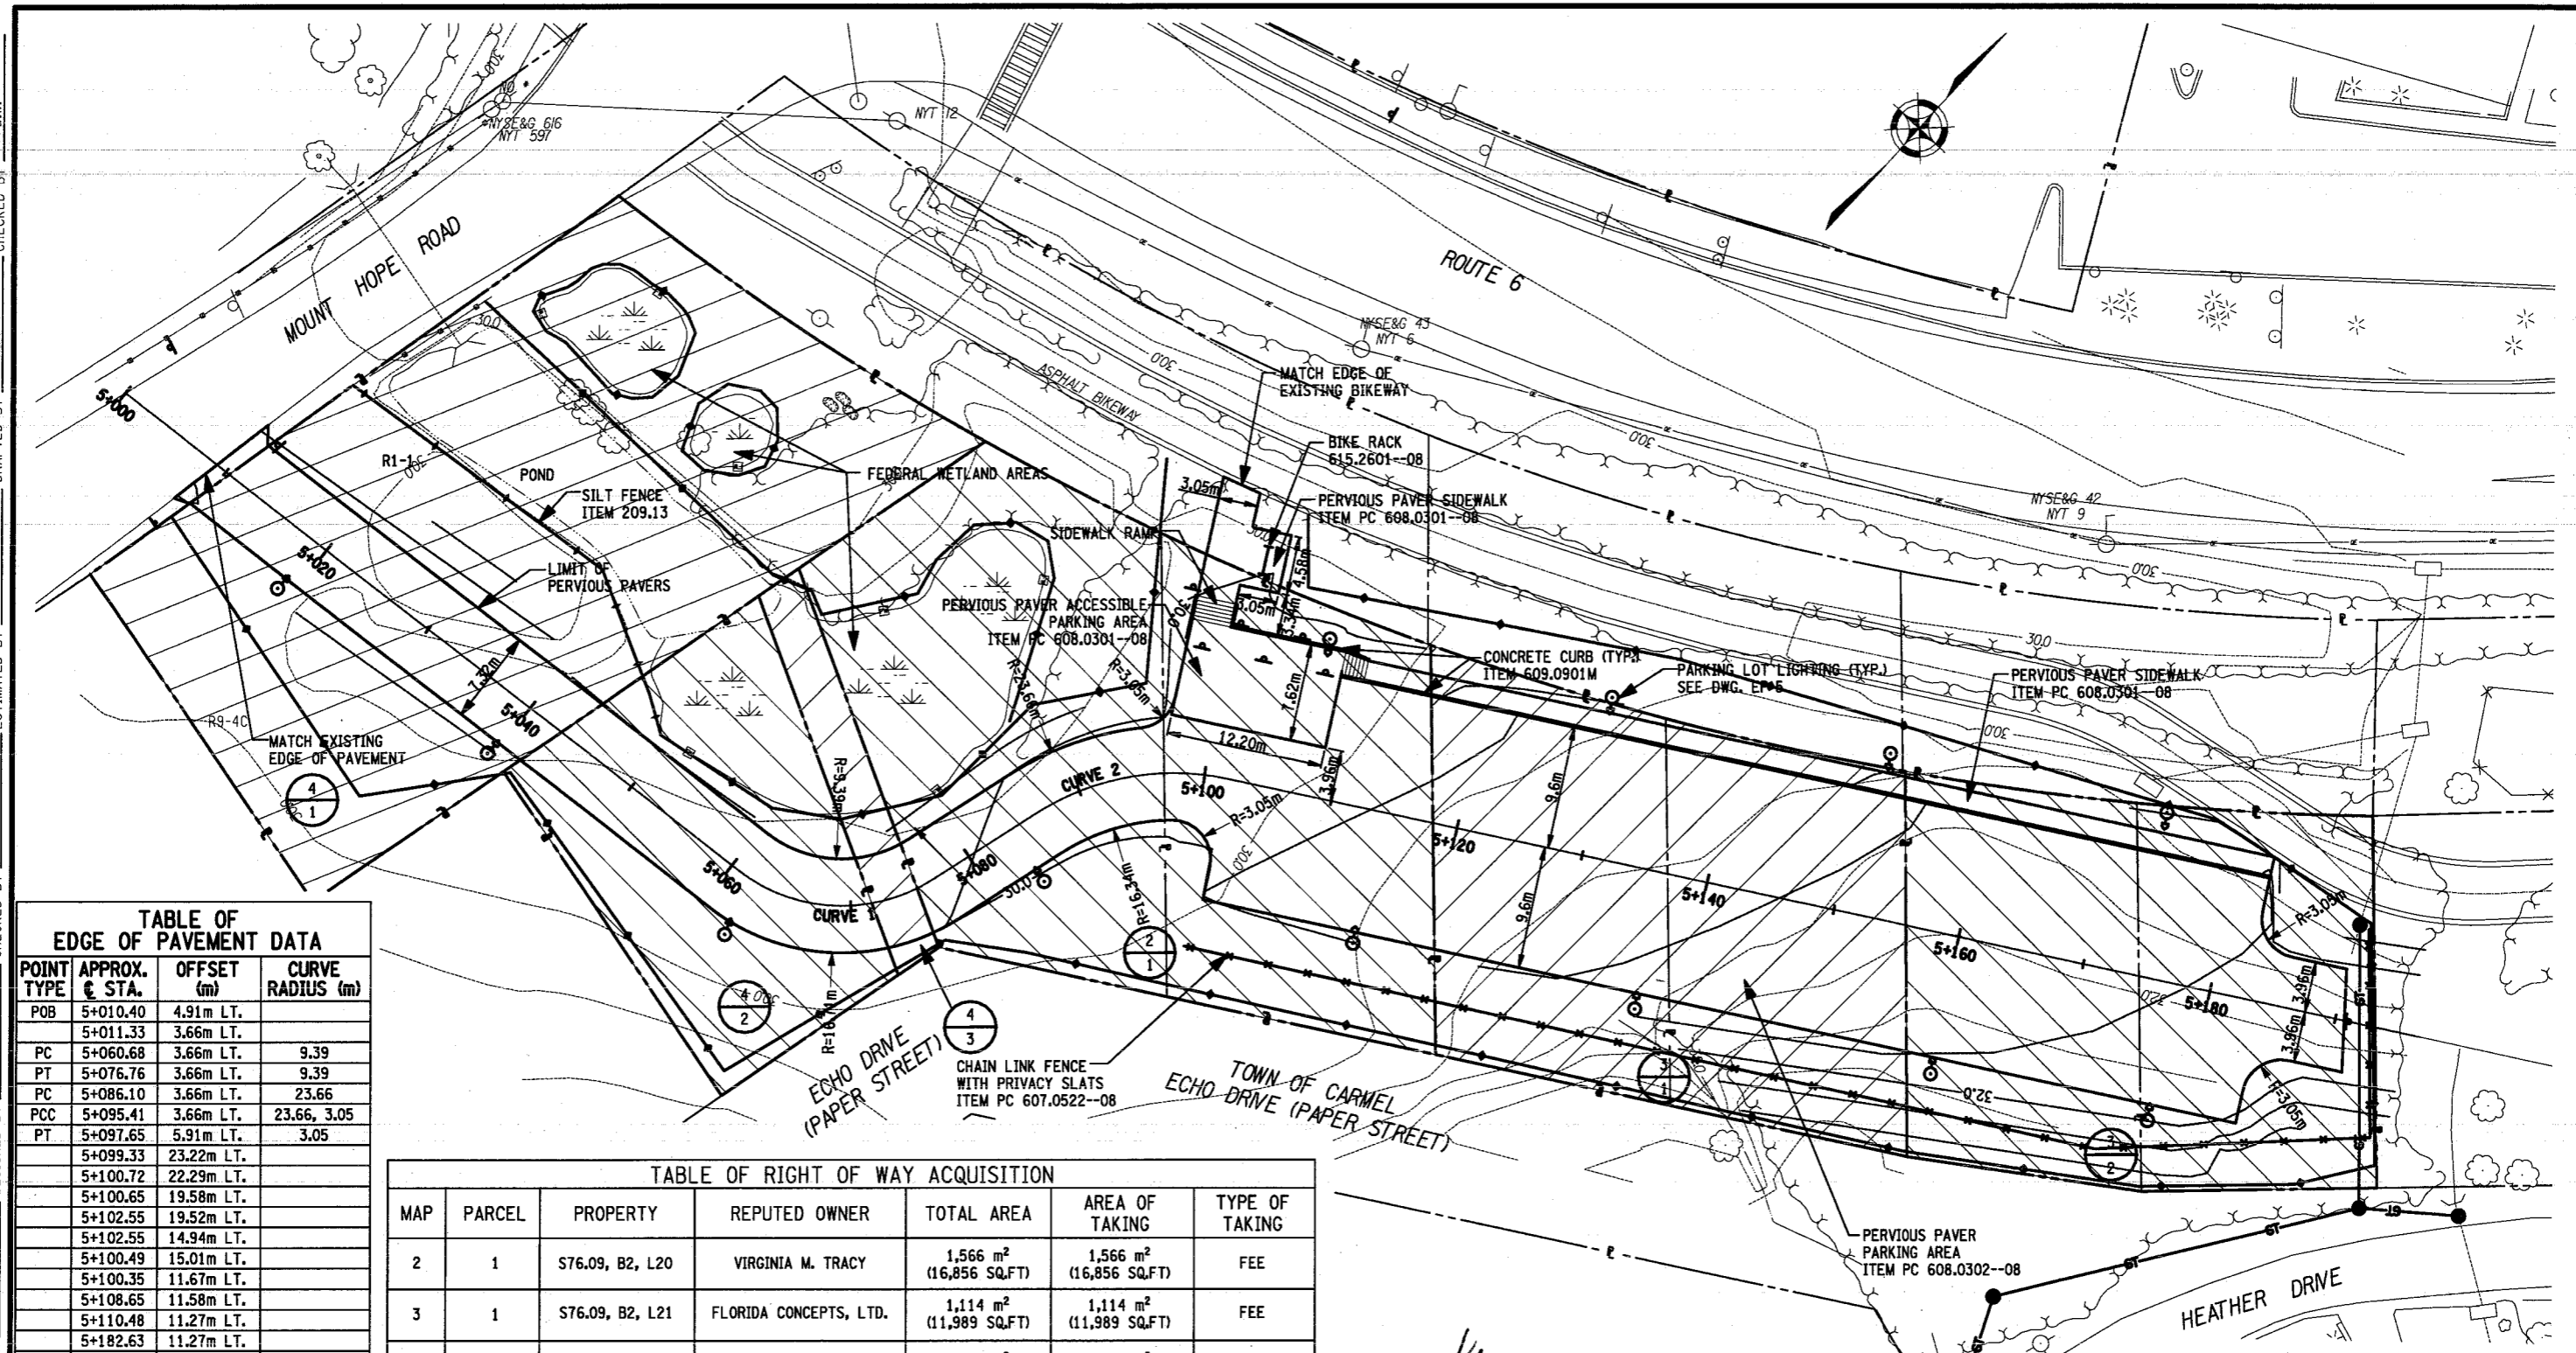


TABLE OF EDGE OF PAVEMENT DATA

POINT TYPE	APPROX. STA.	OFFSET (m)	CURVE RADIUS (m)
POB	5+010.40	4.91m LT.	
	5+011.33	3.66m LT.	
PC	5+060.68	3.66m LT.	9.39
PT	5+076.76	3.66m LT.	9.39
PC	5+086.10	3.66m LT.	23.66
PCC	5+095.41	3.66m LT.	23.66, 3.05
PT	5+097.65	5.91m LT.	3.05
	5+099.33	23.22m LT.	
	5+100.72	22.29m LT.	
	5+100.65	19.58m LT.	
	5+102.55	19.52m LT.	
	5+102.55	14.94m LT.	
	5+100.49	15.01m LT.	
	5+100.35	11.67m LT.	
	5+108.65	11.58m LT.	
	5+110.48	11.27m LT.	
	5+182.63	11.27m LT.	
PC	5+182.63	7.01m LT.	3.05
PT	5+185.68	3.96m LT.	3.05
	5+190.02	3.96m LT.	
POE	5+190.70	0.0m LT.	
POB	5+008.01	4.13m RT.	
	5+009.40	3.66m RT.	
PC	5+060.68	3.66m RT.	16.71
PT	5+076.75	3.66m RT.	16.71
PC	5+086.11	3.66m RT.	16.34
PCC	5+097.37	3.66m RT.	16.34, 3.05
PT	5+101.93	7.04m RT.	3.05
	5+101.93	9.60m RT.	
	5+184.13	9.60m RT.	
PC	5+184.13	7.01m RT.	3.05
PT	5+187.18	3.96m RT.	3.05
	5+191.38	3.96m RT.	
POE	5+190.70	0.0m RT.	

TABLE OF RIGHT OF WAY ACQUISITION

MAP	PARCEL	PROPERTY	REPUTED OWNER	TOTAL AREA	AREA OF TAKING	TYPE OF TAKING
2	1	S76.09, B2, L20	VIRGINIA M. TRACY	1,566 m ² (16,856 SQ.FT)	1,566 m ² (16,856 SQ.FT)	FEE
3	1	S76.09, B2, L21	FLORIDA CONCEPTS, LTD.	1,114 m ² (11,989 SQ.FT)	1,114 m ² (11,989 SQ.FT)	FEE
3	2	S76.05, B1, L60	FLORIDA CONCEPTS, LTD.	1,084 m ² (11,669 SQ.FT)	1,084 m ² (11,669 SQ.FT)	FEE
4	1	S76.09, B2, L16	TOWN OF CARMEL	1,776 m ² (19,117 SQ.FT)	1,776 m ² (19,117 SQ.FT)	FEE
4	2	S76.09, B2, L19	TOWN OF CARMEL	621 m ² (6,684 SQ.FT)	621 m ² (6,684 SQ.FT)	FEE
4	3	PAPER STREET ECHO DRIVE	TOWN OF CARMEL	UNKNOWN	115 m ² (1,238 SQ.FT)	FEE

TABLE OF HORIZONTAL CURVATURE AND COORDINATE DATA

CURVE NO.	R (m)	DELTA	L	T	P.C.	NORTHING	EASTING	P.I.	NORTHING	EASTING	P.T.	NORTHING	EASTING
1	13.05	70.60	16.08		5+060.68	85959.45	65337.70	5+068.72	85960.21	65346.91	5+076.17	85968.693	65348.708
2	20.10	27.73	9.73		6+089.52	85981.48	65352.49	5+094.04	85986.19	65353.73	5+099.25	85988.993	65358.525

- NOTES:
 1. FOR PROFILE SEE DWG. PR-5
 2. FOR TYPICAL SECTIONS SEE DWGS. TYP-7 AND TYP-8
 3. SEE DWG. DP-5 FOR DRAINAGE PLANS

CHAS. H. SELLS, INC.
 Consulting Engineers, Surveyors & Photogrammetrists
 CIVIL, STRUCTURAL AND TRANSPORTATION

ALL DIMENSIONS ARE IN m UNLESS OTHERWISE NOTED
 AS BUILT REVISIONS

SIGNATURE _____ DATE _____
 PUTNAM COUNTY COMMUTER PARK AND RIDE LOTS
 TOWNS OF CARMEL, KENT, PATTERSON, AND SOUTHEAST

**LOT 5
 GENERAL PLAN**

PUTNAM COUNTY

DOCUMENT NAME: GP-5.dgn SHEET: 30 OF 61 DATE: JUN. 2008 DRAWING NO.: GP-5